



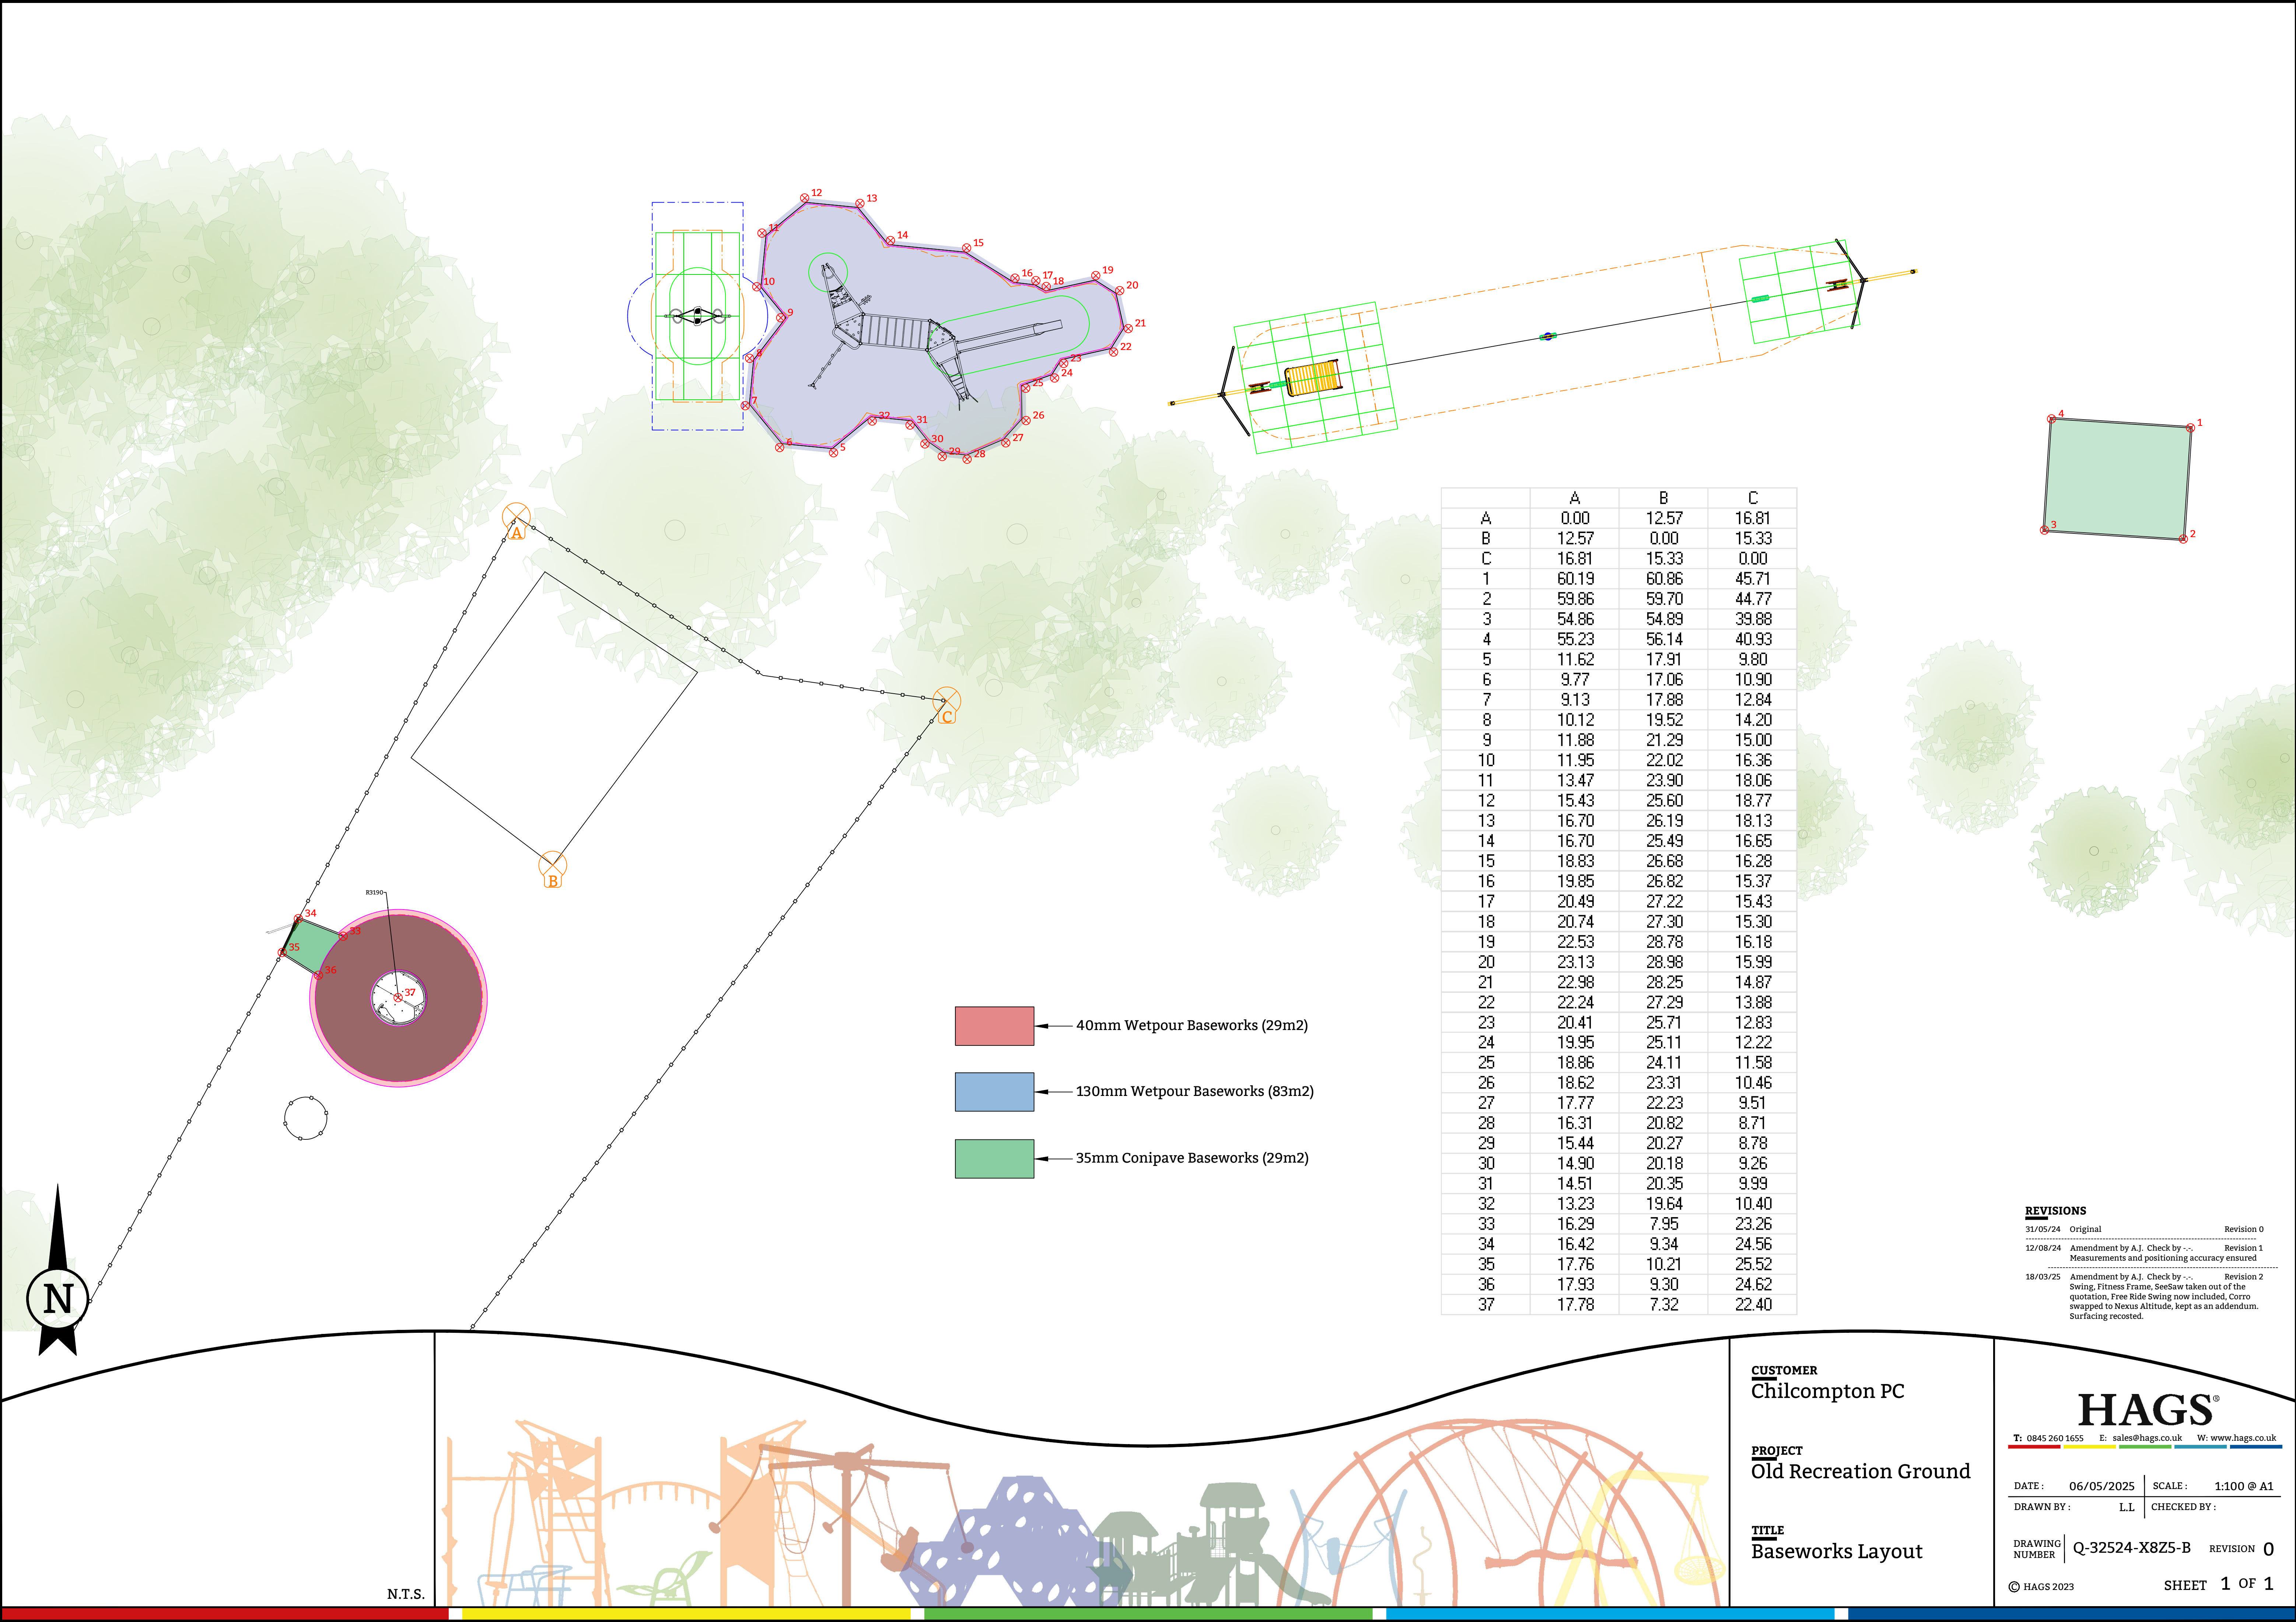

	A	B	C
A	0.00	12.57	16.81
B	12.57	0.00	15.33
C	16.81	15.33	0.00
1	60.19	60.86	45.71
2	59.86	59.70	44.77
3	54.86	54.89	39.88
4	55.23	56.14	40.93
5	11.62	17.91	9.80
6	9.77	17.06	10.90
7	9.13	17.88	12.84
8	10.12	19.52	14.20
9	11.88	21.29	15.00
10	11.95	22.02	16.36
11	13.47	23.90	18.06
12	15.43	25.60	18.77
13	16.70	26.19	18.13
14	16.70	25.49	16.65
15	18.83	26.68	16.28
16	19.85	26.82	15.37
17	20.49	27.22	15.43
18	20.74	27.30	15.30
19	22.53	28.78	16.18
20	23.13	28.98	15.99
21	22.98	28.25	14.87
22	22.24	27.29	13.88
23	20.41	25.71	12.83
24	19.95	25.11	12.22
25	18.86	24.11	11.58
26	18.62	23.31	10.46
27	17.77	22.23	9.51
28	16.31	20.82	8.71
29	15.44	20.27	8.78
30	14.90	20.18	9.26
31	14.51	20.35	9.99
32	13.23	19.64	10.40
33	16.29	7.95	23.26
34	16.42	9.34	24.56
35	17.76	10.21	25.52
36	17.93	9.30	24.62
37	17.78	7.32	22.40

- 40mm Wetpour Baseworks (29m2)
- 130mm Wetpour Baseworks (83m2)
- 35mm Conipave Baseworks (29m2)

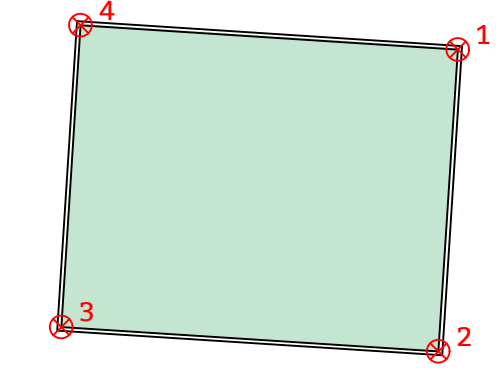

REVISIONS		
31/05/24	Original	Revision 0
12/08/24	Amendment by A.J. Check by -.- Measurements and positioning accuracy ensured	Revision 1
18/03/25	Amendment by A.J. Check by -.- Swing, Fitness Frame, SeeSaw taken out of the quotation, Free Ride Swing now included, Corro swapped to Nexus Altitude, kept as an addendum. Surfacing recosted.	Revision 2

CUSTOMER
Chilcompton PC

PROJECT
Old Recreation Ground

TITLE
Baseworks Layout

T: 0845 260 1655

E: sales@hags.co.uk

W: www.hags.co.uk

DATE: 06/05/2025

SCALE: 1:100 @ A1

DRAWN BY: L.L

CHECKED BY:

DRAWING NUMBER Q-32524-X8Z5-B

REVISION 0

© HAGS 2023

SHEET 1 OF 1

N.T.S.