
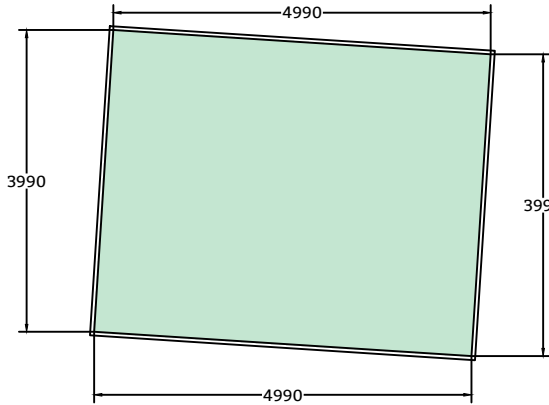


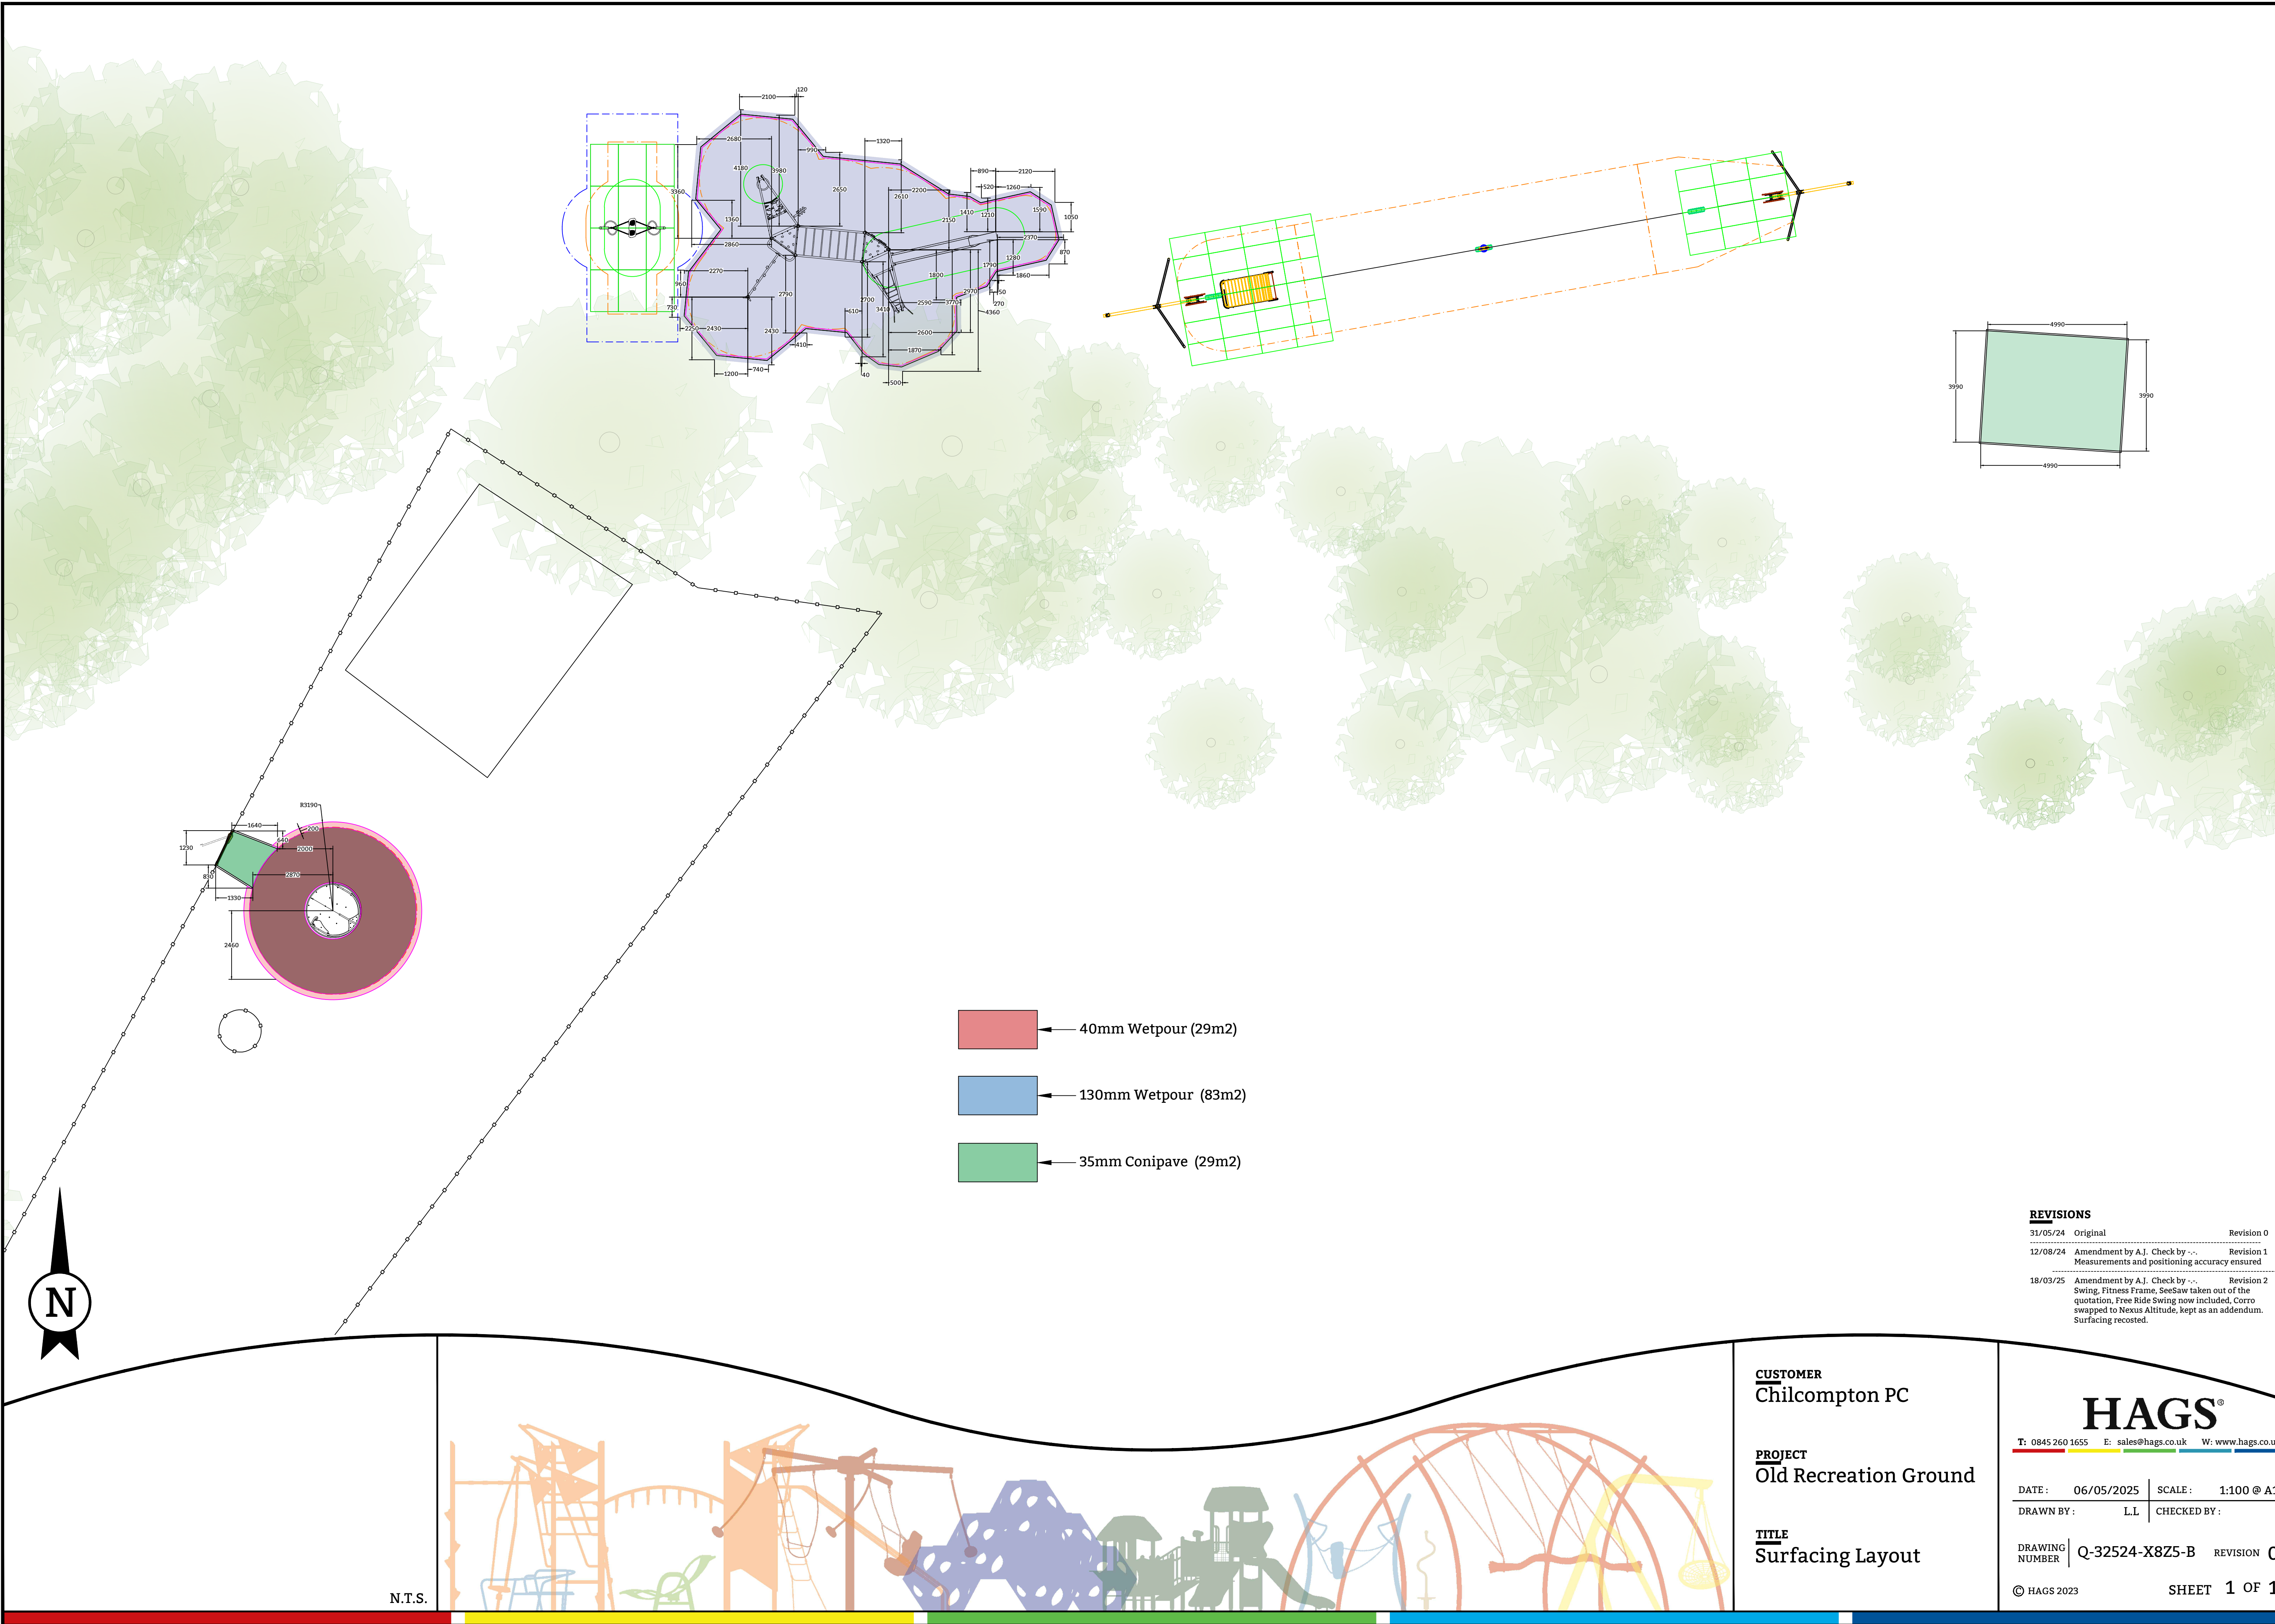

- 40mm Wetpour (29m2)
- 130mm Wetpour (83m2)
- 35mm Conipave (29m2)

REVISIONS

31/05/24	Original	Revision 0
12/08/24	Amendment by A.J. Check by --	Revision 1
Measurements and positioning accuracy ensured		
18/03/25	Amendment by A.J. Check by --	Revision 2
Swing, Fitness Frame, SeeSaw taken out of the quotation, Free Ride Swing now included, Corro swapped to Nexus Altitude, kept as an addendum. Surfacing recosted.		

CUSTOMER
Chilcompton PC

PROJECT
Old Recreation Ground

TITLE
Surfacing Layout

HAGS®

T: 0845 260 1655 E: sales@hags.co.uk W: www.hags.co.uk

DATE: 06/05/2025 SCALE: 1:100 @ A1
DRAWN BY: L.L. CHECKED BY:

DRAWING NUMBER Q-32524-X8Z5-B REVISION 0

© HAGS 2023 SHEET 1 OF 1